
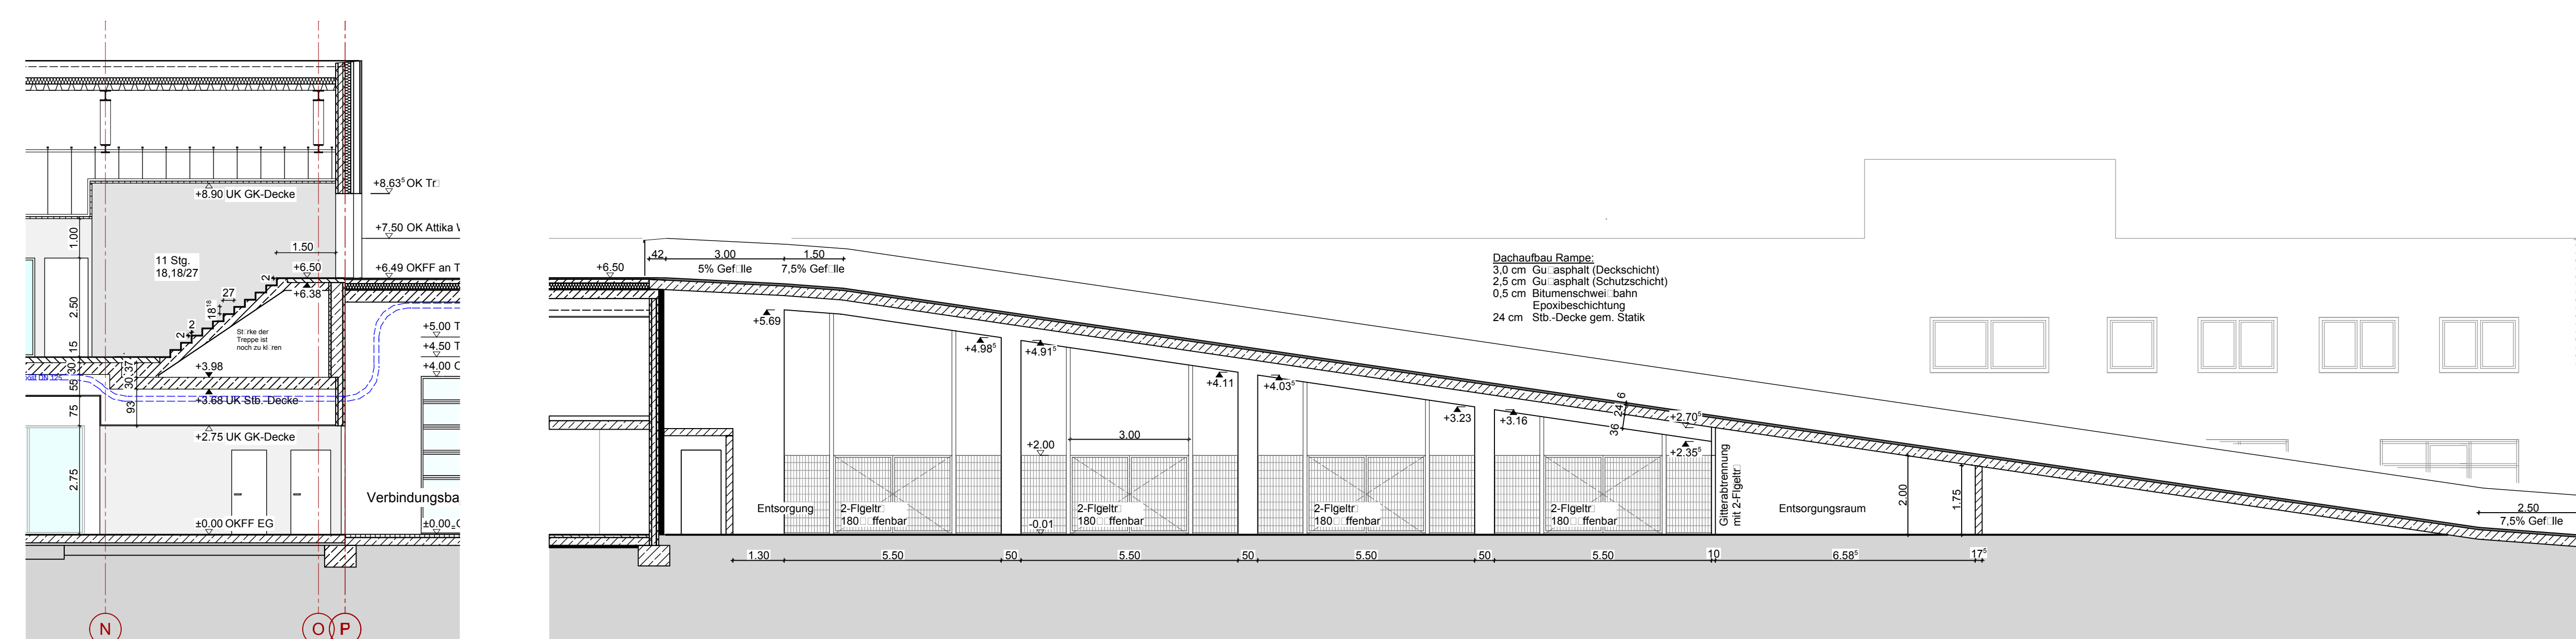
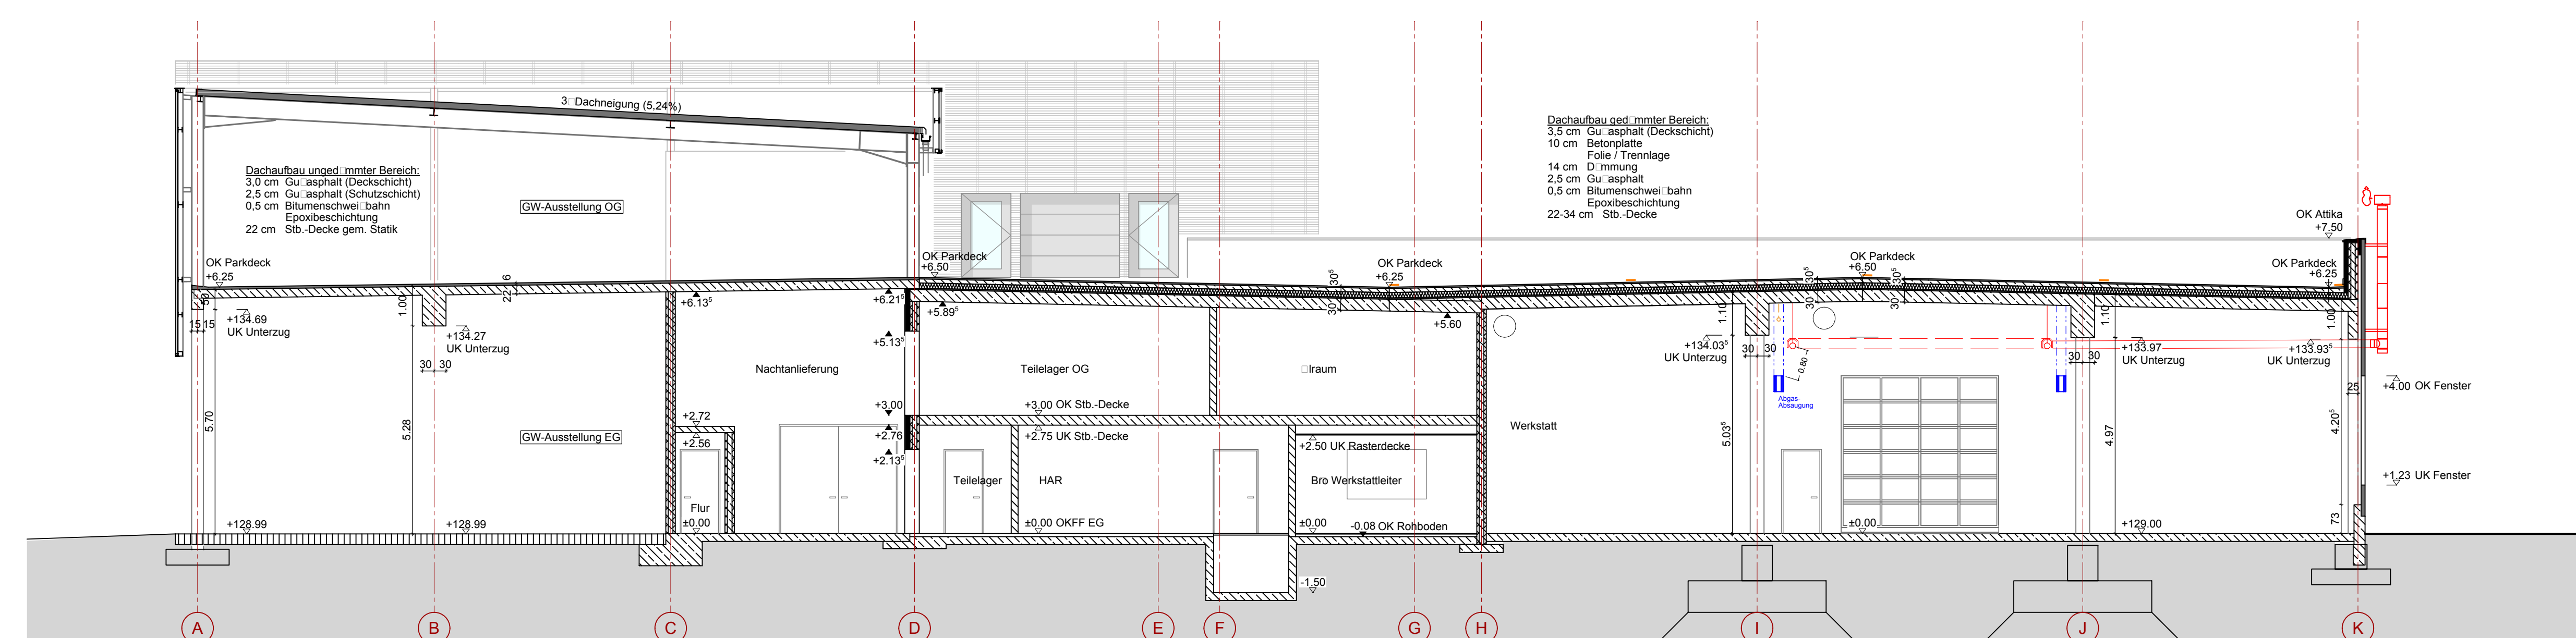
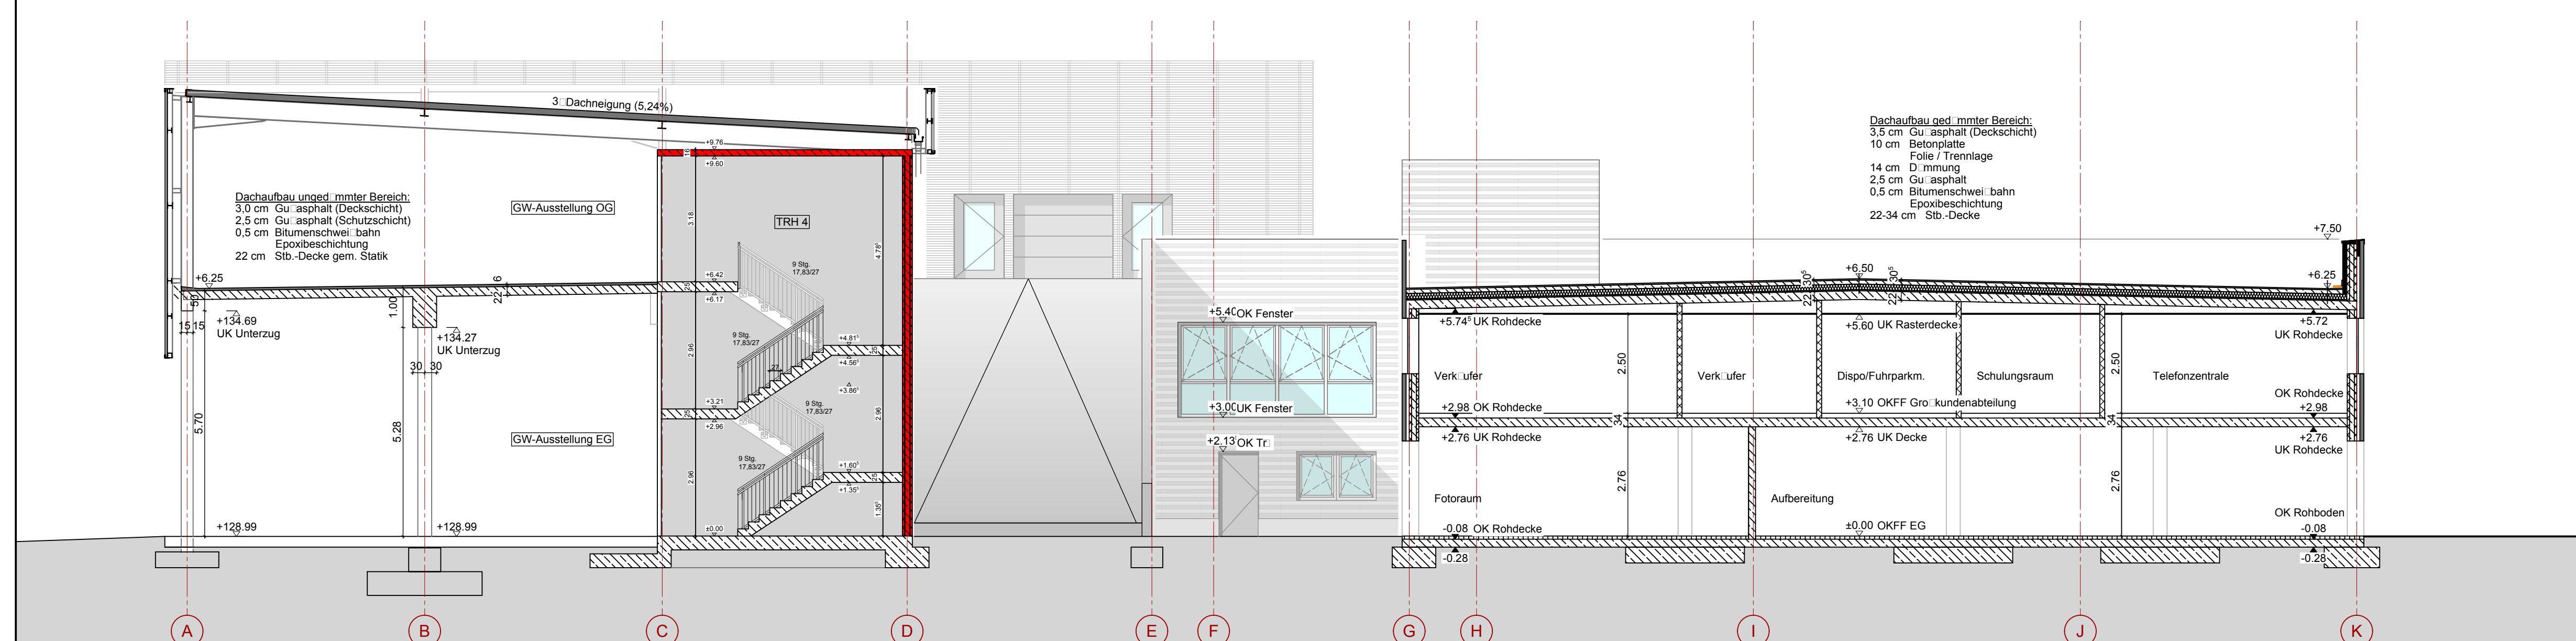
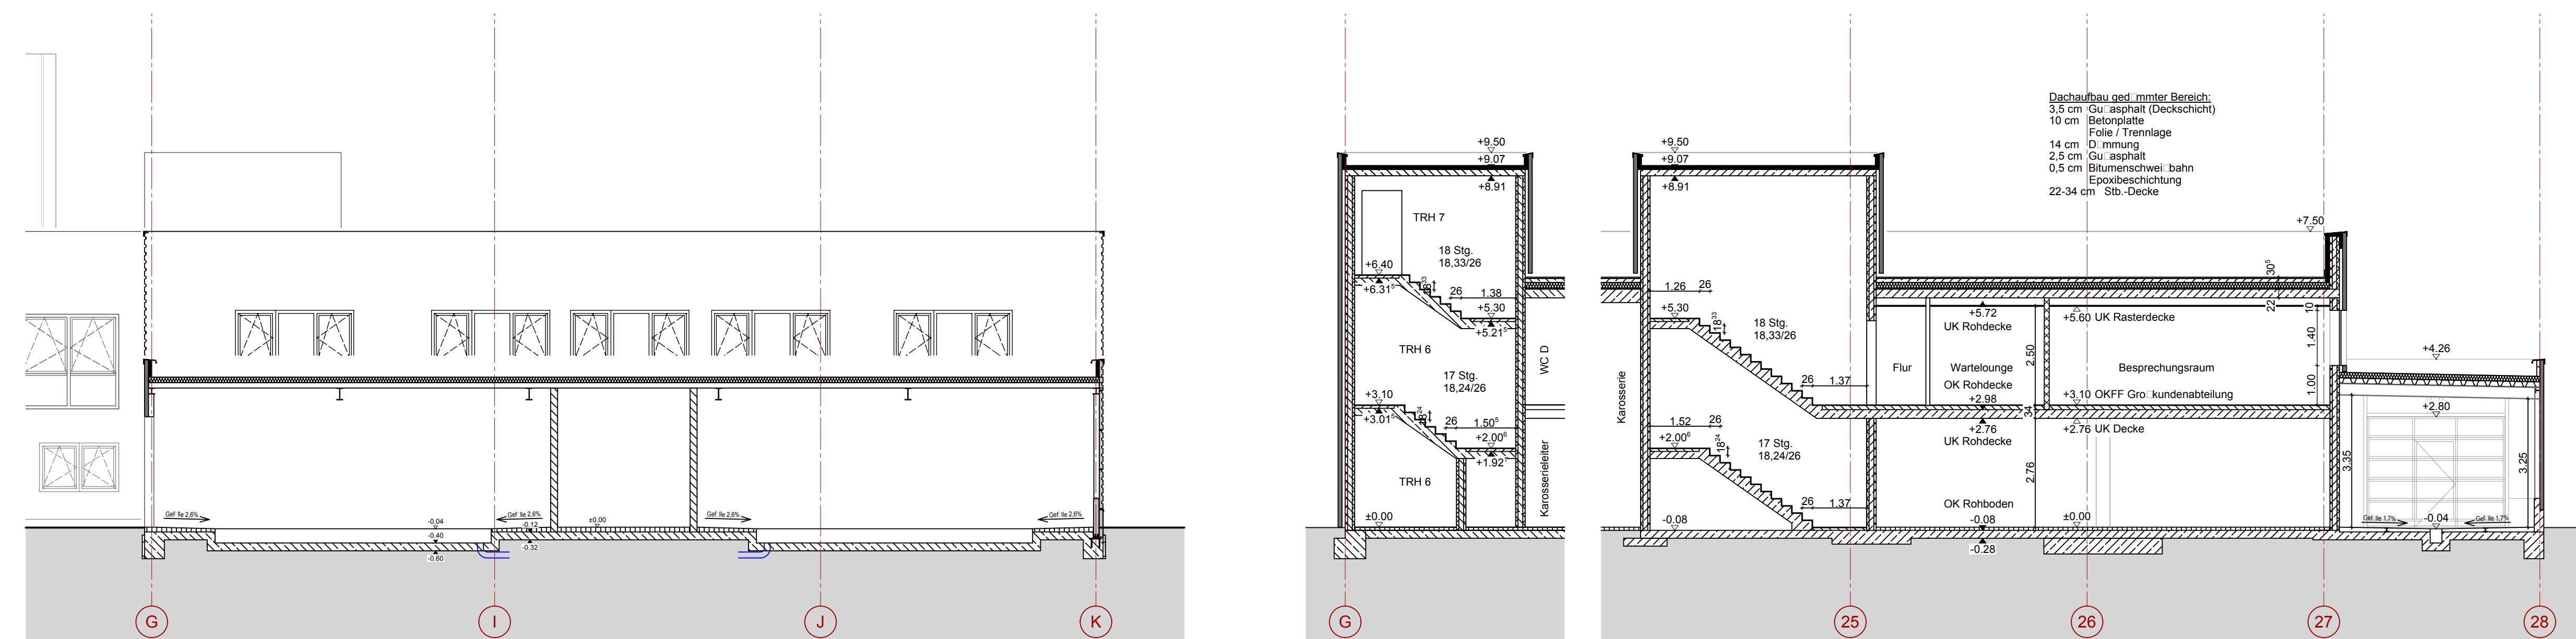
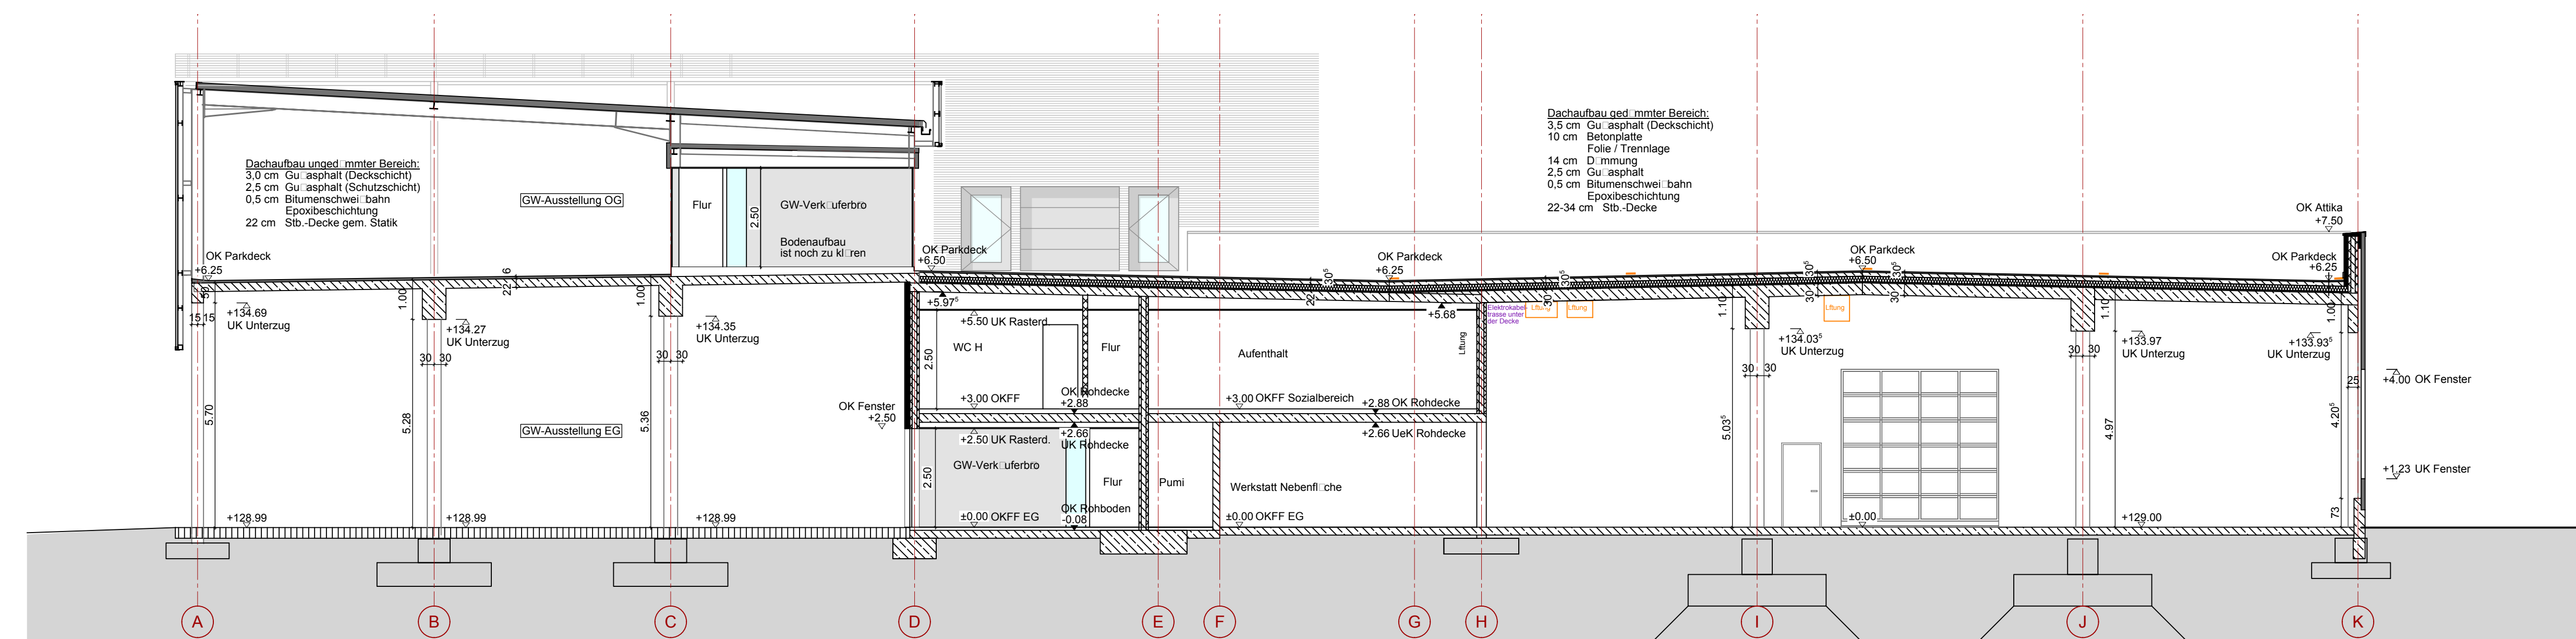
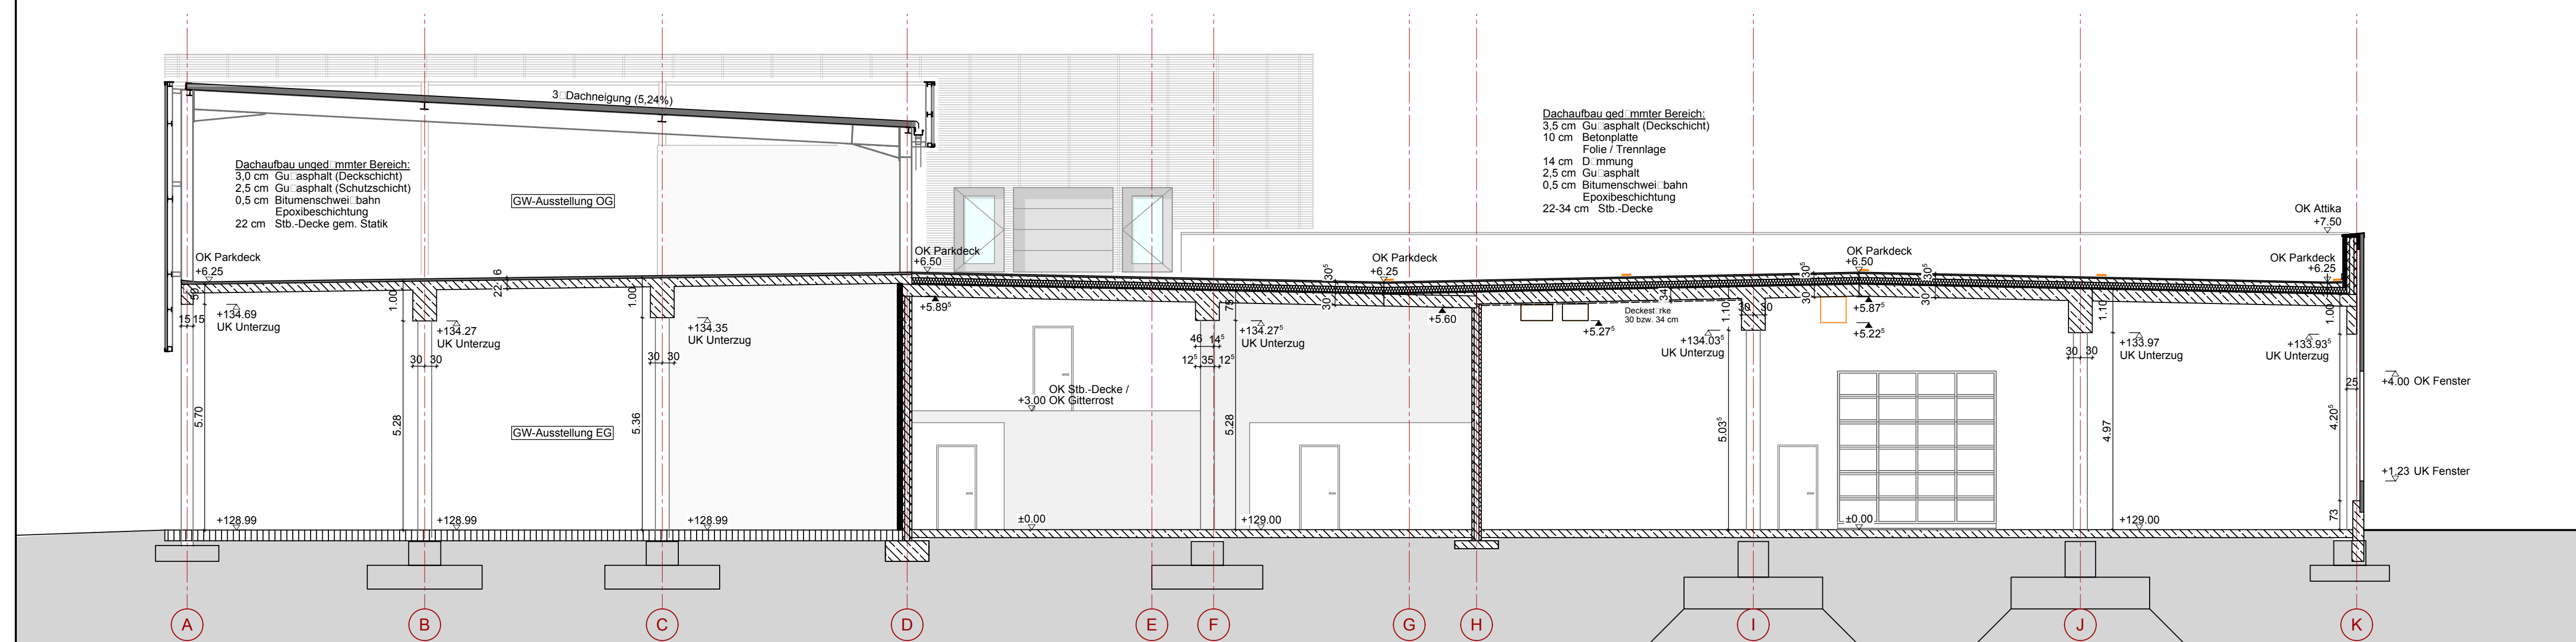
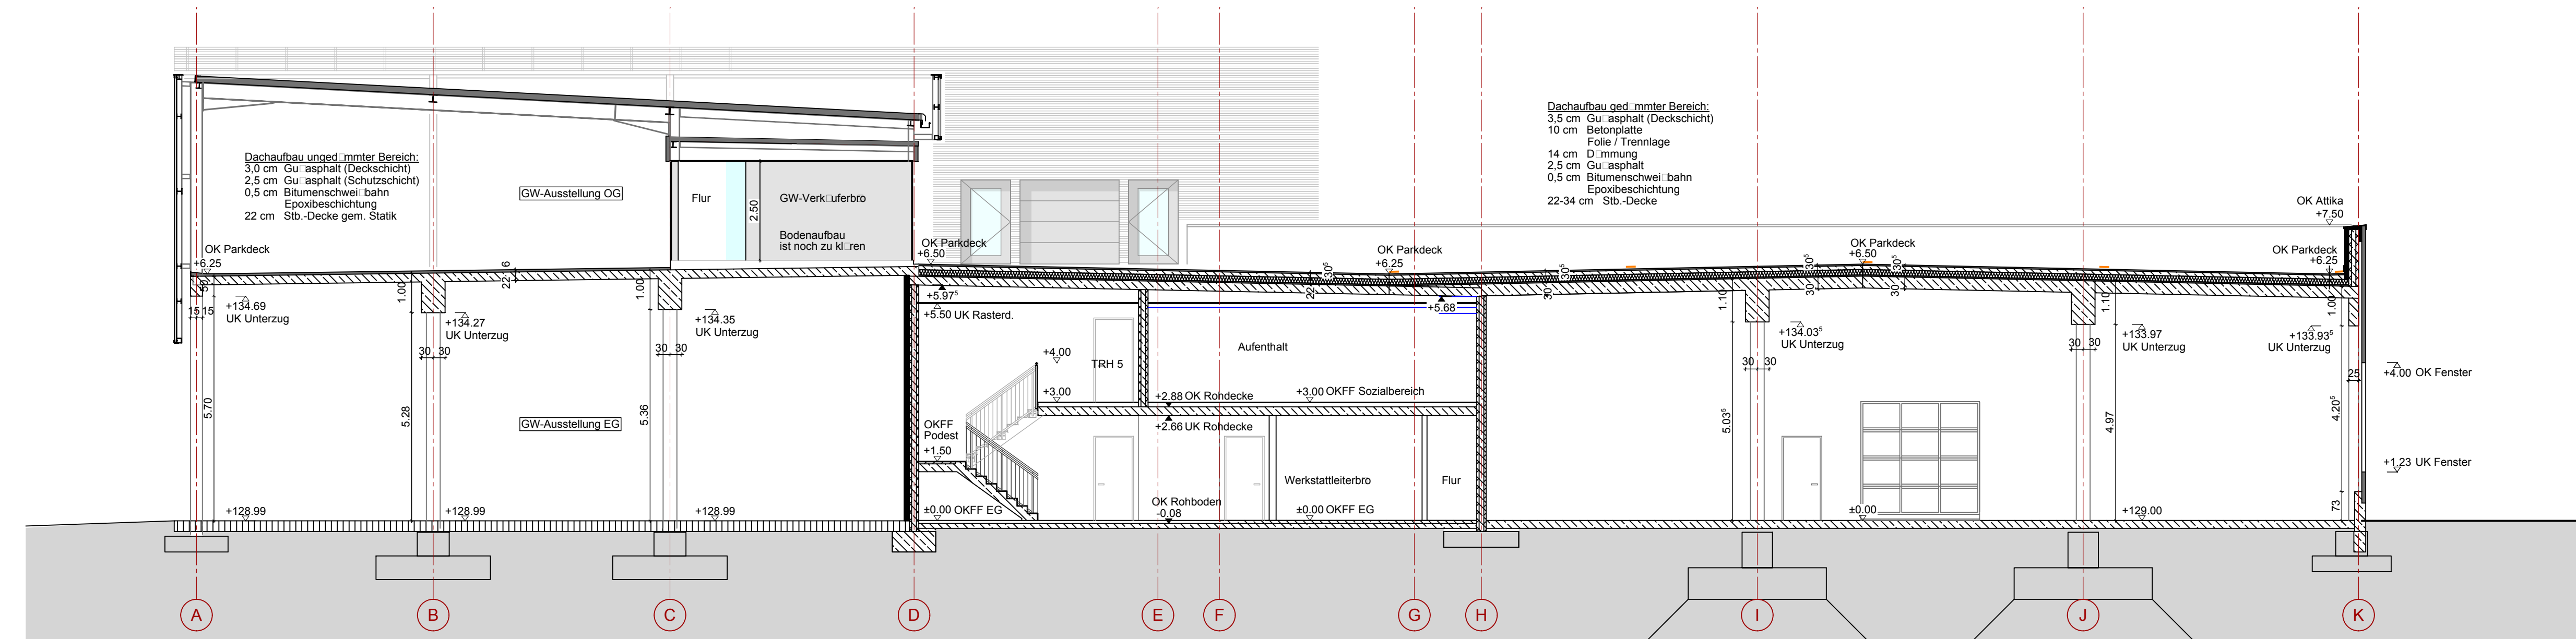
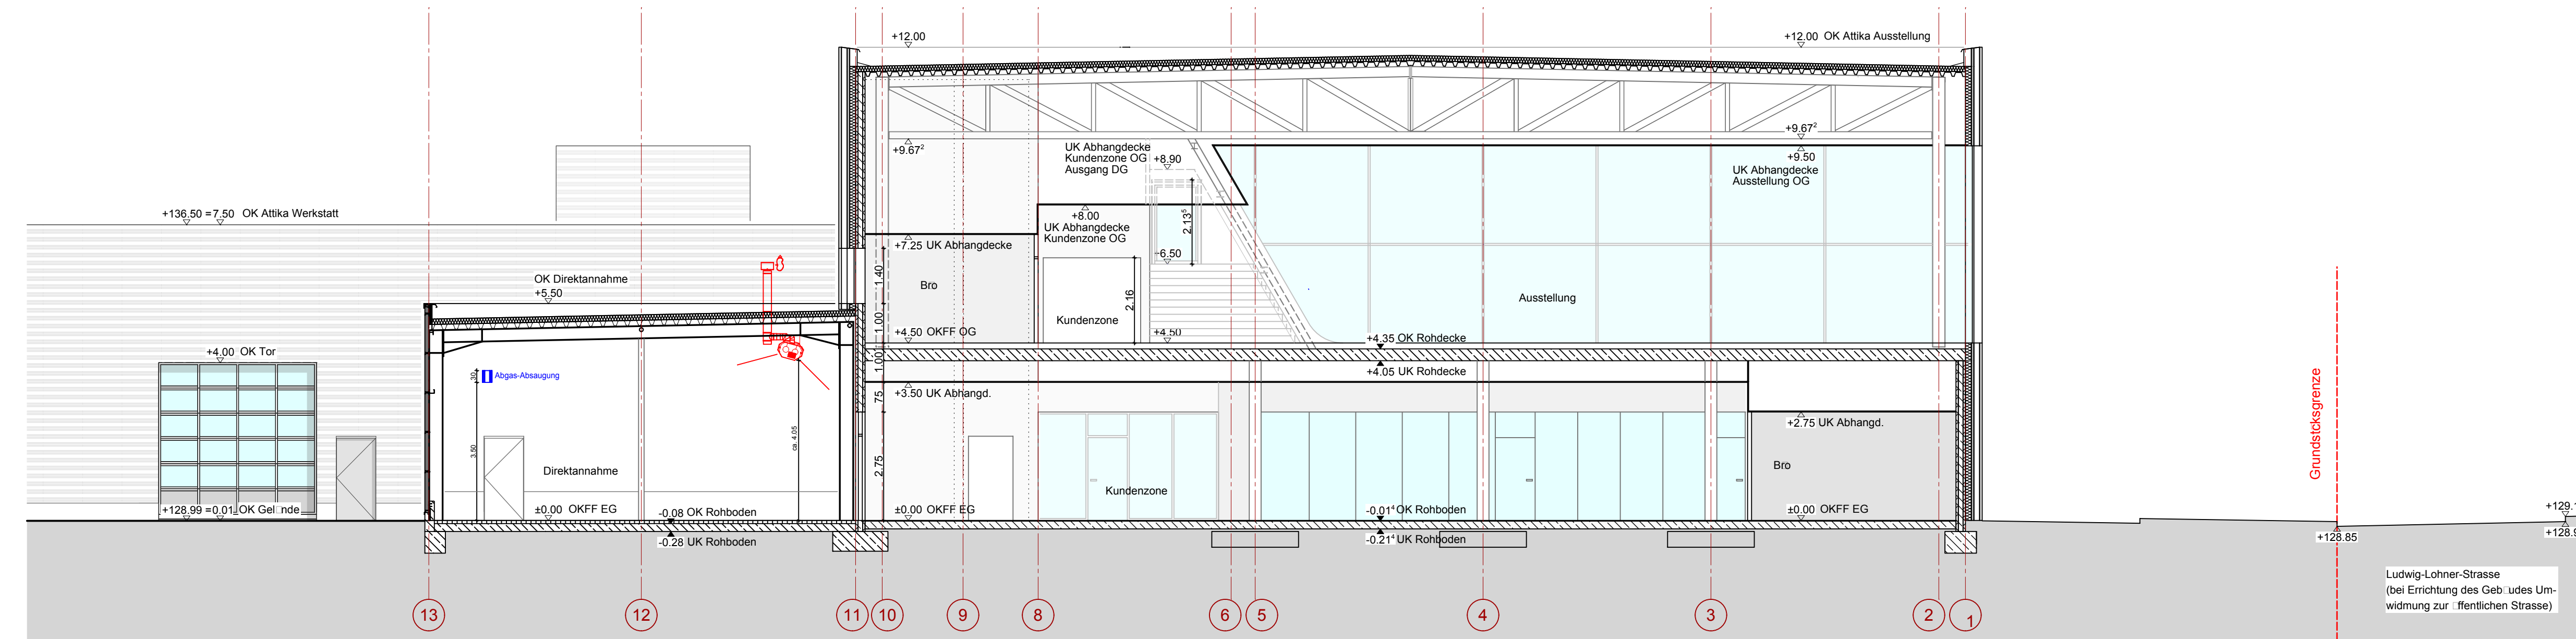
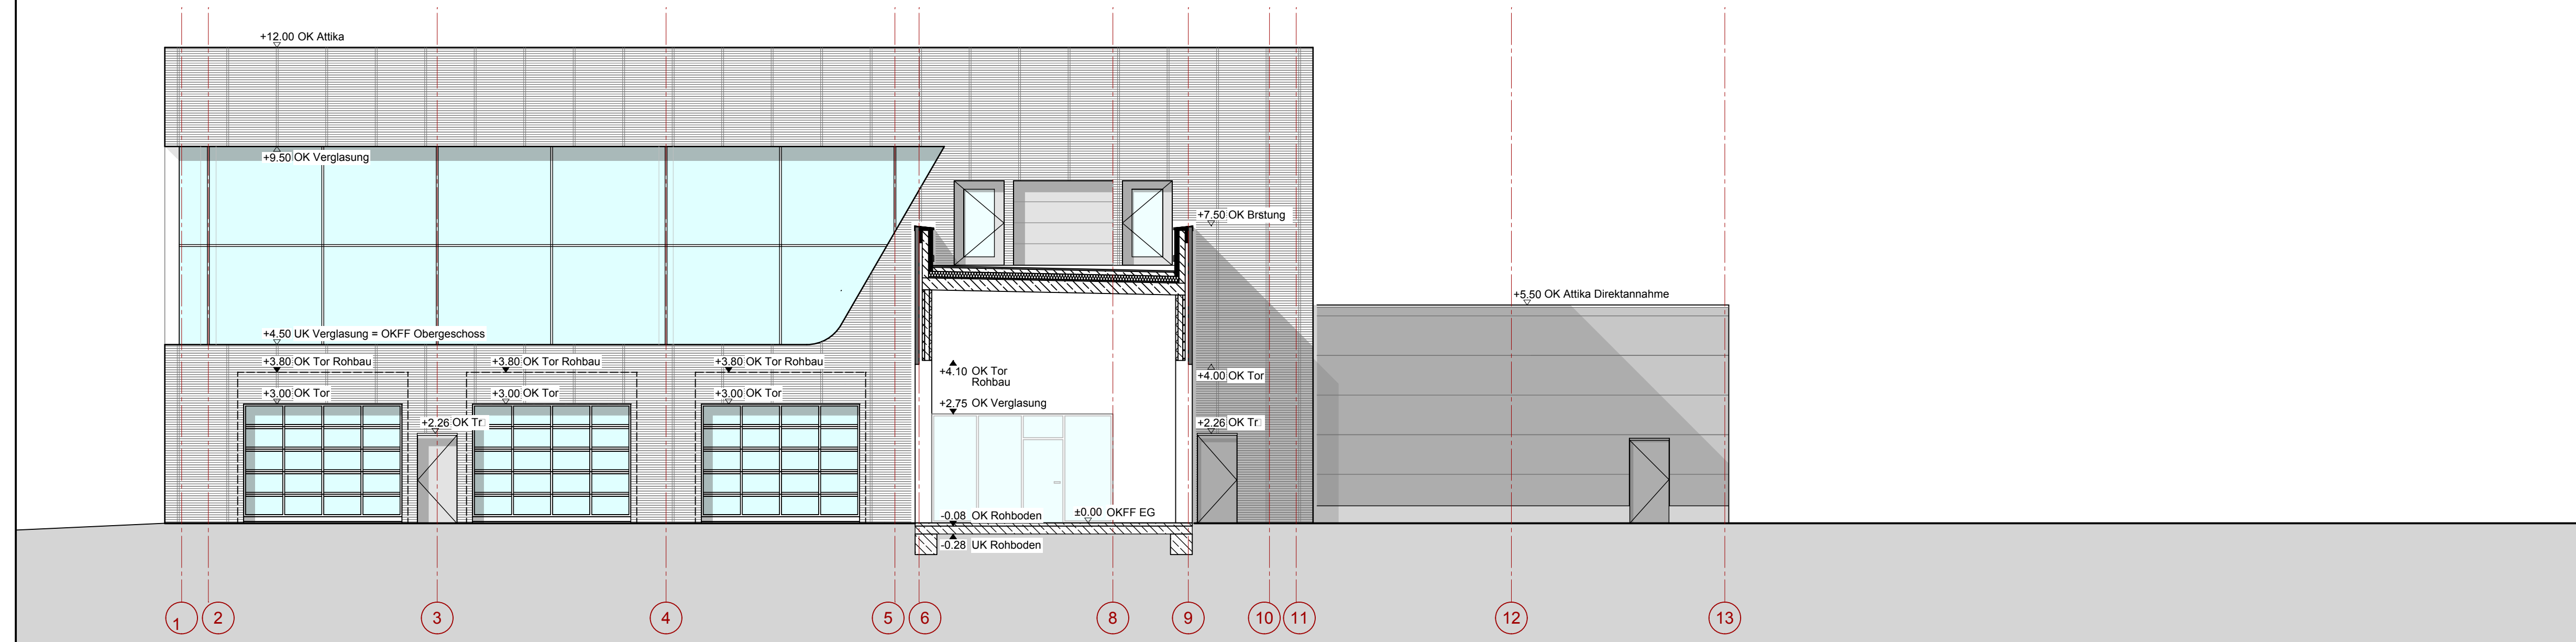


 

x		
y		
x		
w		
v		
u		
t		
s		
r		
q		
p		
n		
m		
l		
k		
j		
i		
h	Ergebnisse der Bauherren-Besprechung vom 24.02.2015	27.02.2015
g	Lftung, Beheizung, Abgasabzugaanlage	23.02.2015
f	Anpassung Fachwerkbinder	26.01.2015
e	Schritt M	21.01.2015
d	Schritte G - J, Tr im Raum Hebebühne	08.01.2015
c	Schritte G - J, Verschieben der Wand zw. Ausstülpung OG und Raum Hebebühne	05.01.2015
b	Treppen- user in GW-Fli che, Wandverbreiterung Hebebühne OG	Vorabzug 02.12.2014
a	Verschiedenes	Vorabzug 14.11.2014
		Vorabzug 21.10.2014
PLANINDEX		
	□ NDERUNGEN / ERG NZUNGEN	DATUM


[illegible]Neubau Audi Zentrum Dortmund

Ludwig-Lohner-Strasse in Dortmund

PLAN-NR.	W/D 22	BAUTEIL
----------	--------	---------

WP_08	
-------	--

ZEICHNUNG	Schnitte	GESCHOSS
-----------	-----------------	----------

Schritte	
----------	--

PROJEKT-NR.	LEISTUNGSPHASE	INDEX
-------------	----------------	-------

13864-AD	Werkplanung	H
----------	-------------	---

MA STAB	1 : 100	DATUM	27.02.2015	GEZ.	VC
---------	---------	-------	------------	------	----

An aerial photograph of a city street grid. A path is highlighted in red, starting from the bottom left and moving towards the top right. The path follows a series of blocks, including a large intersection with a circular plaza. The surrounding area is filled with a dense grid of streets and buildings.

BAUHERR	Hilbert GmbH
---------	--------------

Westfalendamm 18

	44141 Dortmund
--	----------------

-------------	---

Oberkante Fertigfußboden Erdgeschoss
= ± 0,00 = 129,00 INN.

GENERAL BERNEHMER

HABAU GM
BH